




EXCAVATION PAY LIMITS

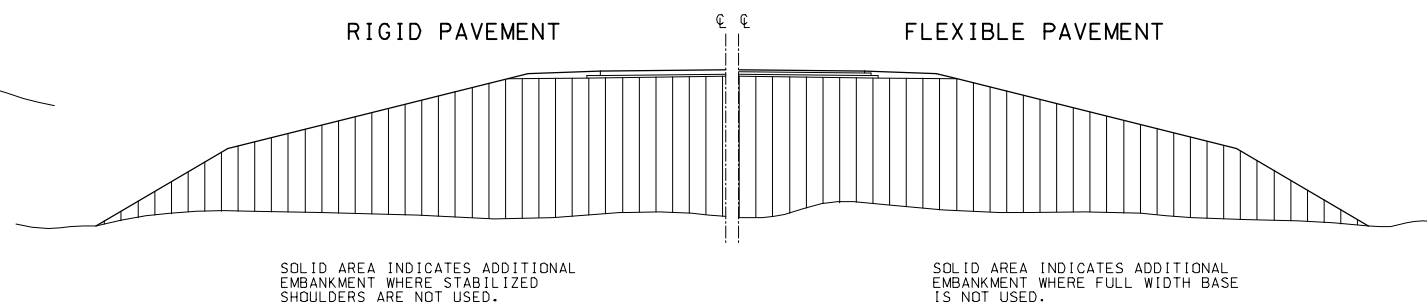

EMBANKMENT LIMITS

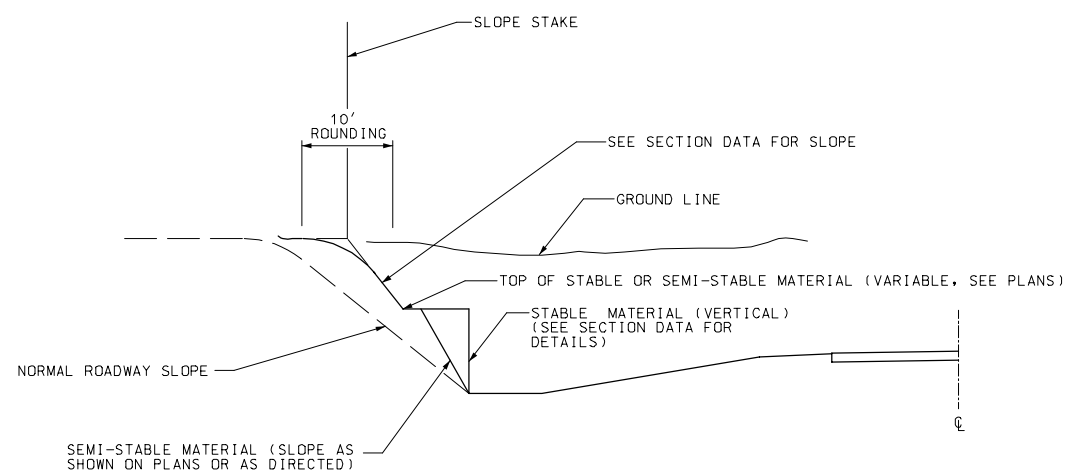


BACKSLOPES IN STABLE AND SEMI-STABLE MATERIAL

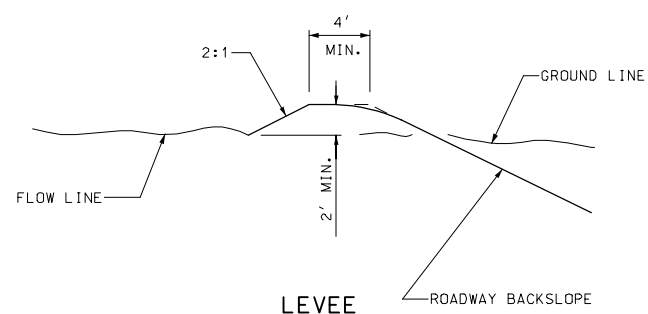


LEVEE AND/OR DITCH MAY BE LOCATED BACK OF BACKSLOPE WHEN CONDITIONS REQUIRE. USE DITCH ONLY WHERE INDICATED OR WHERE REQUIRED FOR DRAINAGE.


INTERCEPTION DITCH AND/OR LEVEE

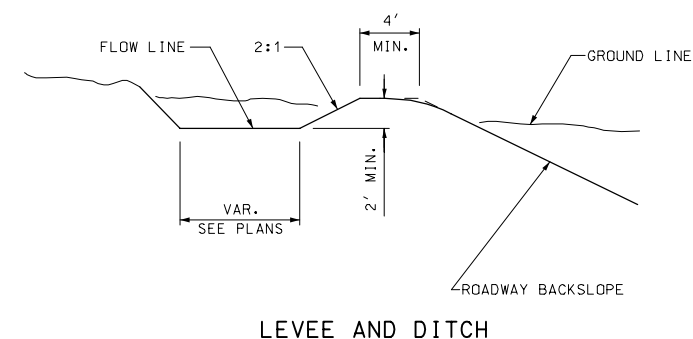

LEVEE AND DITCH

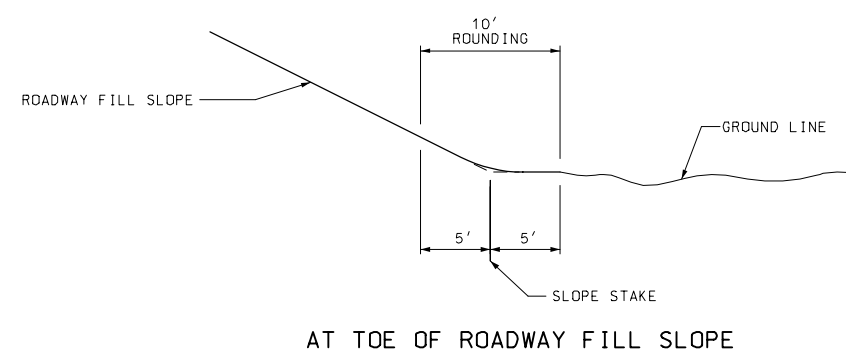

AT TOE OF ROADWAY FILL SLOPE

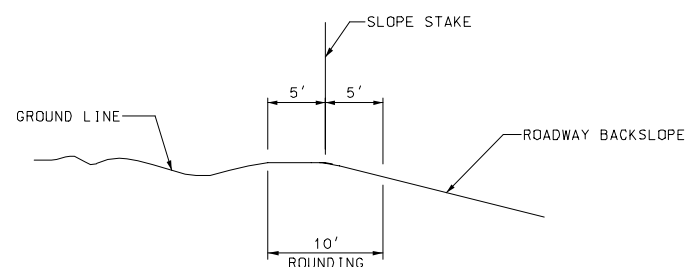

AT TOP OF ROADWAY BACKSLOPES

PARABOLIC ROUNDING

GENERAL NOTES:
SUBSURFACE LOGS OF MATERIALS OBTAINED DURING THE SOIL SURVEY FOR THE PURPOSE OF CUT CLASSIFICATION MAY BE ACQUIRED FROM THE DISTRICT OFFICE UPON REQUEST.

MISSOURI HIGHWAYS AND TRANSPORTATION COMMISSION			
EXCAVATION AND EMBANKMENT TYPICAL DETAILS			
DATE: _____	EFFECTIVE: 08-01-1998	203.00E	1/1